




Location Plan - 1:2500

Site Plan - 1:200

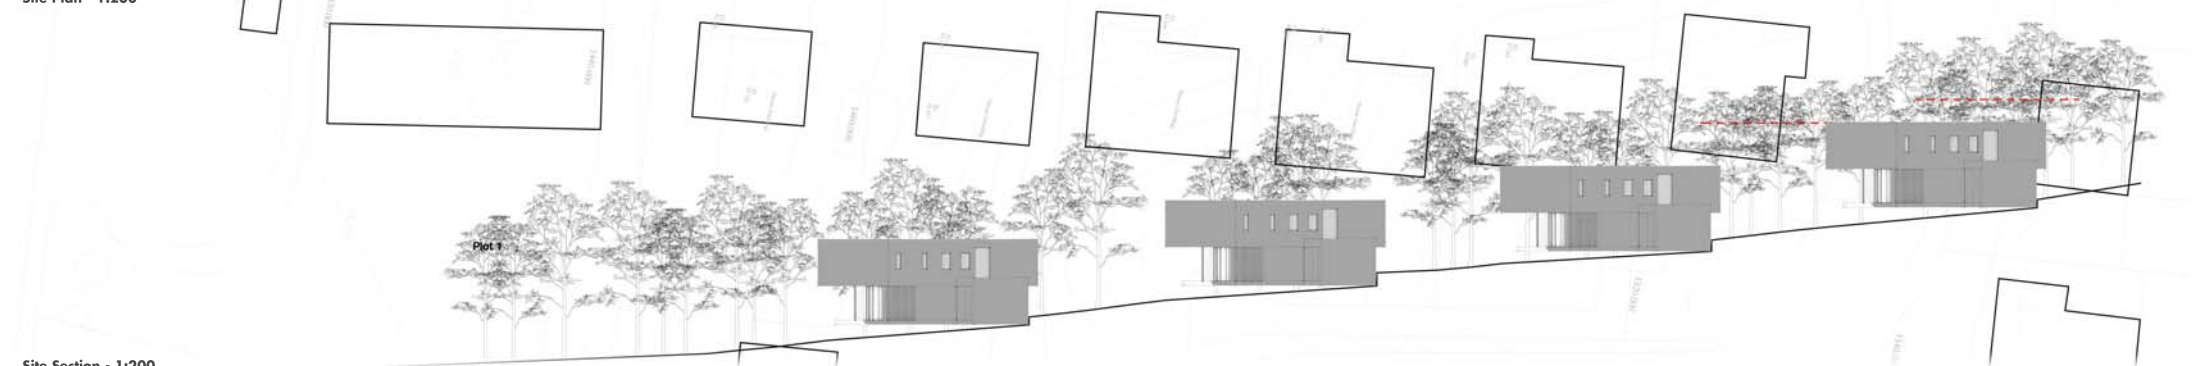

Site Section - 1:200