

**SOMERSET COUNTY COUNCIL**  
**DISTRICT OF SOUTH SOMERSET**  
**PARISH OF FIVEHEAD**  
**Temporary Closure of Stowey Road**

**TAKE NOTICE** that in pursuance of Section 14(1) of the Road Traffic Regulations Act 1984, as amended by the Road Traffic (Temporary Restrictions) Act 1991, the County Council of Somerset propose to make an Order **PROHIBITING ALL TRAFFIC** from proceeding along **Stowey Road** from **the junction with Stowey Lane, westwards** for a distance of **170 metres**.

This order will enable Wessex Water to carry out new connection works in this road.

The Order becomes effective on **19 March 2018** and will remain in force for eighteen months. The works are expected to last for **5 days**. While the closure is in operation an alternative route will be signed as detailed below.

**ALTERNATIVE ROUTE**

Please visit [www.roadworks.org](http://www.roadworks.org) for further information on the alternative route


For information about the works being carried out please contact Wessex Water on 0345 600 4 600

Patrick Flaherty  
Chief Executive

Dated: 01 March 2018



# SOUTH SOMERSET

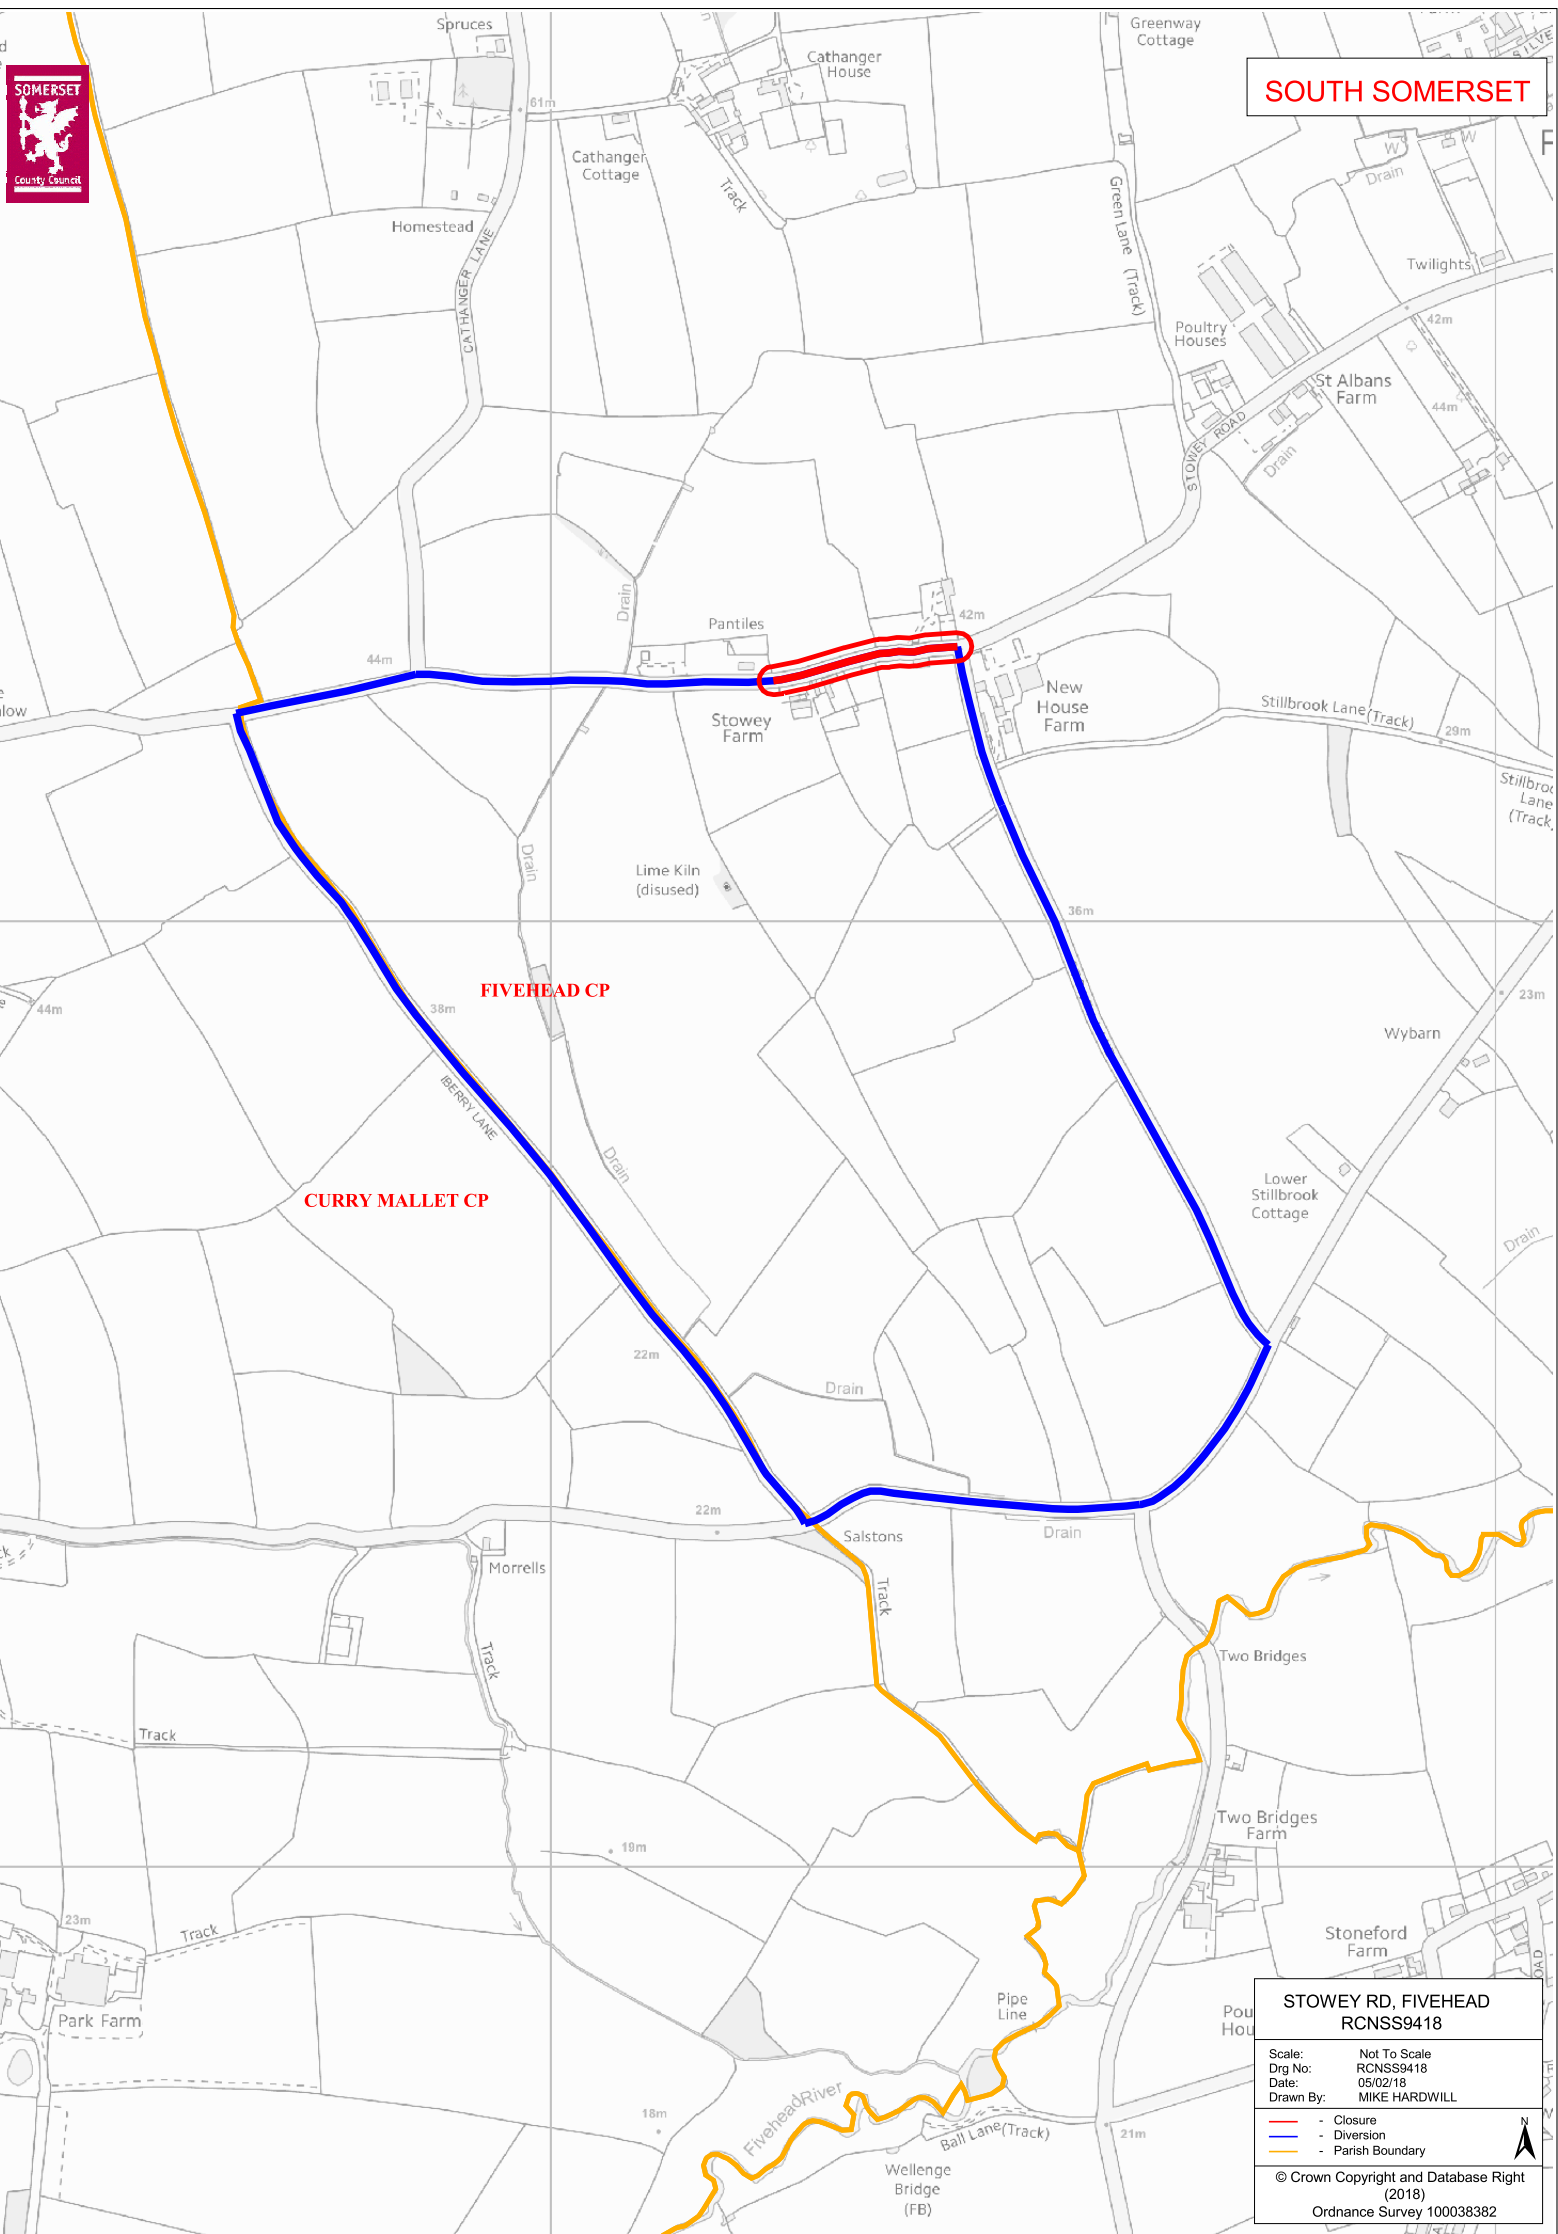

**FIVEHEAD CP**  
**CURRY MALLET CP**

**STOWEY RD, FIVEHEAD RCNSS9418**

Scale: Not To Scale  
 Drg No: RCNSS9418  
 Date: 05/02/18  
 Drawn By: MIKE HARDWILL

- Closure
- Diversion
- Parish Boundary

© Crown Copyright and Database Right (2018)  
 Ordnance Survey 100038382